


#
BY

ALL DIMENSIONS MUST BE VERIFIED BEFORE FABRICATION.

NOT TO SCALE


INTERIOR SIDE

WOOD SUPPORT BUILT BY GENERAL CONTRACTOR. MINIMUM WEIGHT CAPACITY OF 3 LB / SQ.FT OF GRILLE (15 KG / SQ.M.)

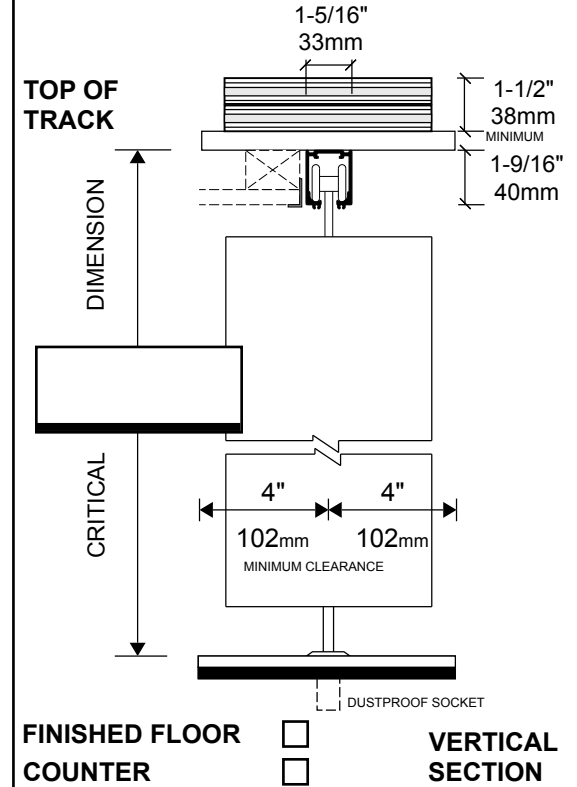

EXTERIOR SIDE

PLAN VIEW

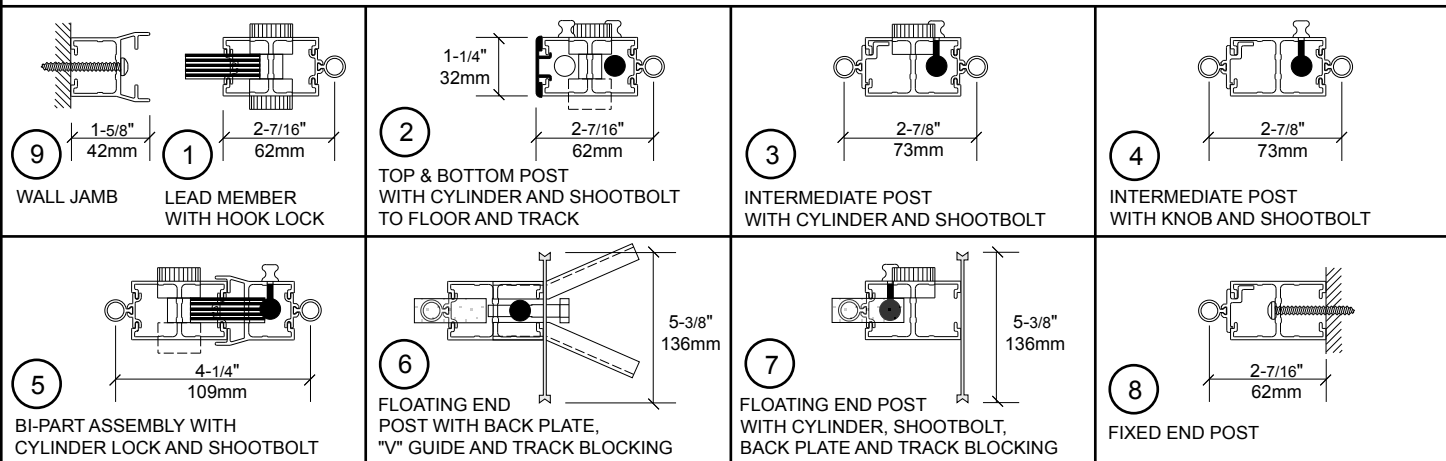

CUSTOMER: _____

PROJECT: _____

LOCATION: _____

CITY: _____

MODEL: _____

FINISH: _____

DATE: _____ **NO:** _____



NEW YORK.TORONTO.QUEBEC.LONDON.PARIS

TEL.:1.418.831.6652 **TEL.:1.800.501.3539**

FAX:1.418.831.7817 **FAX:1.800.470.3539**