


Swing out egress door

ELEVATION (INSIDE VIEW)

Please confirm panel type for thumbturn protection:

ROYAL (TEMPERED GLASS) or **AEROFLEX** (PERFORATED)

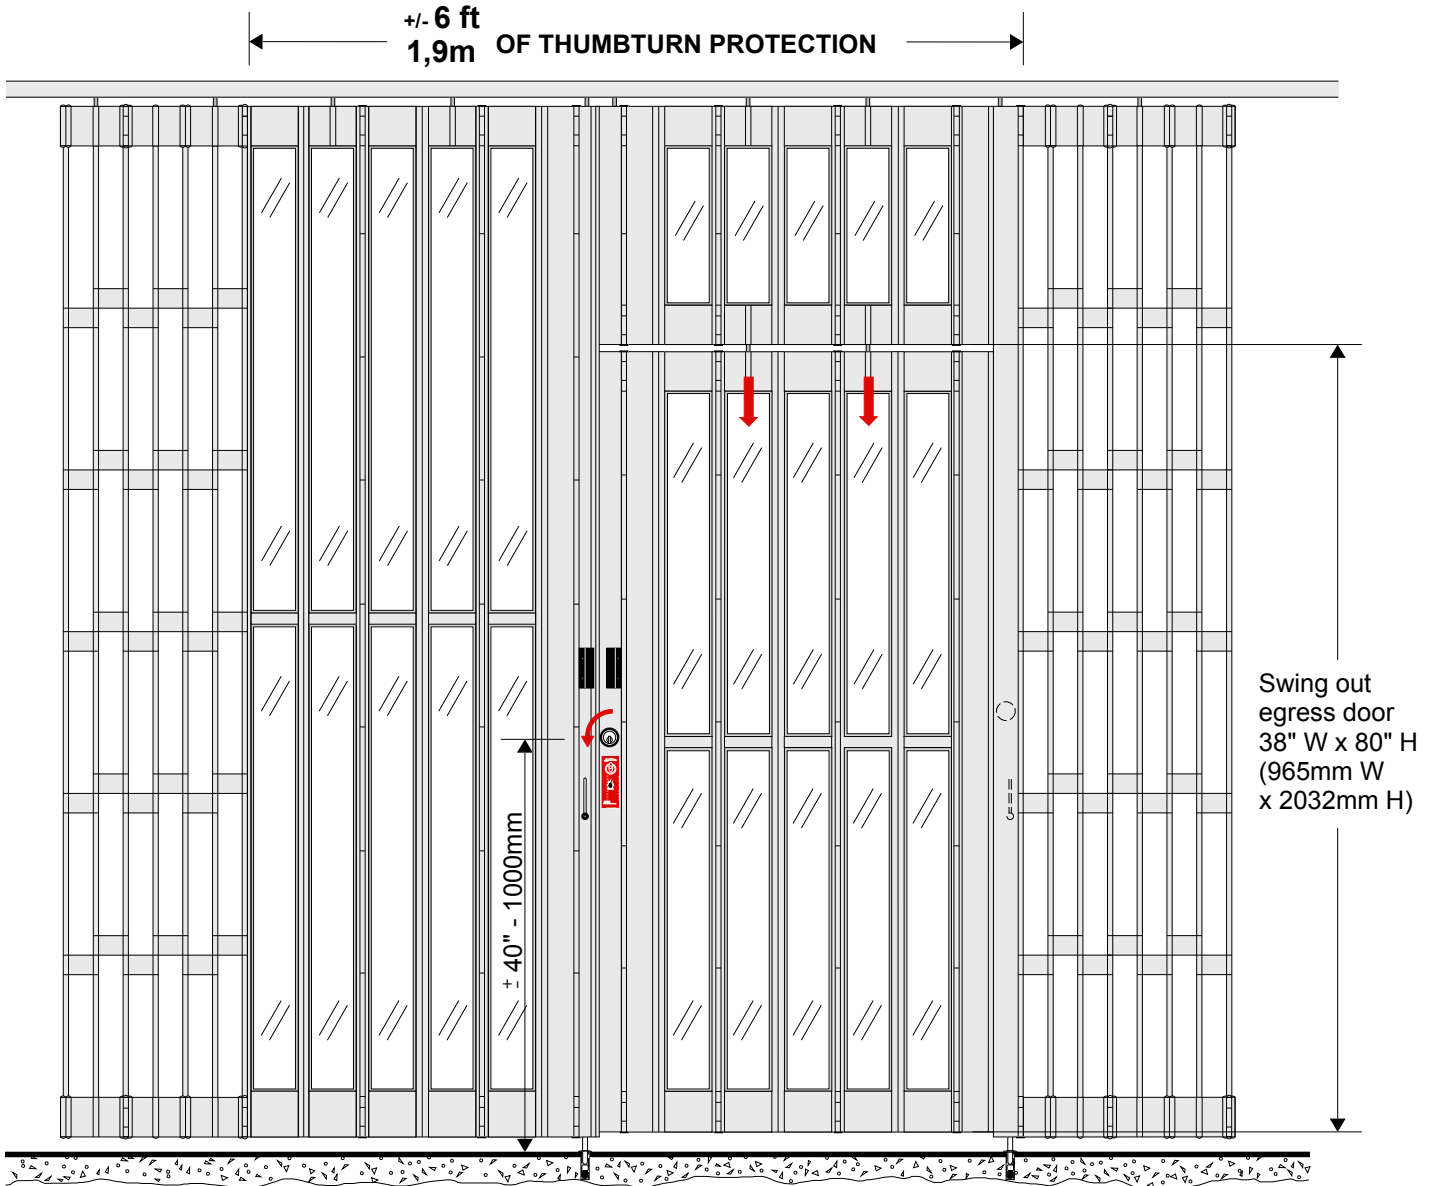

PLAN VIEW

